


XTEND 4-VENT PORCH WINDOWS (16 GA POWDER COATED ALUMINUM)

IMPORTANT: PLEASE NOTE THAT WINDOWS UNDER 60" IN HEIGHT
WILL HAVE 3-VENT PANELS UTILIZING THE 3 OUTER TRACKS

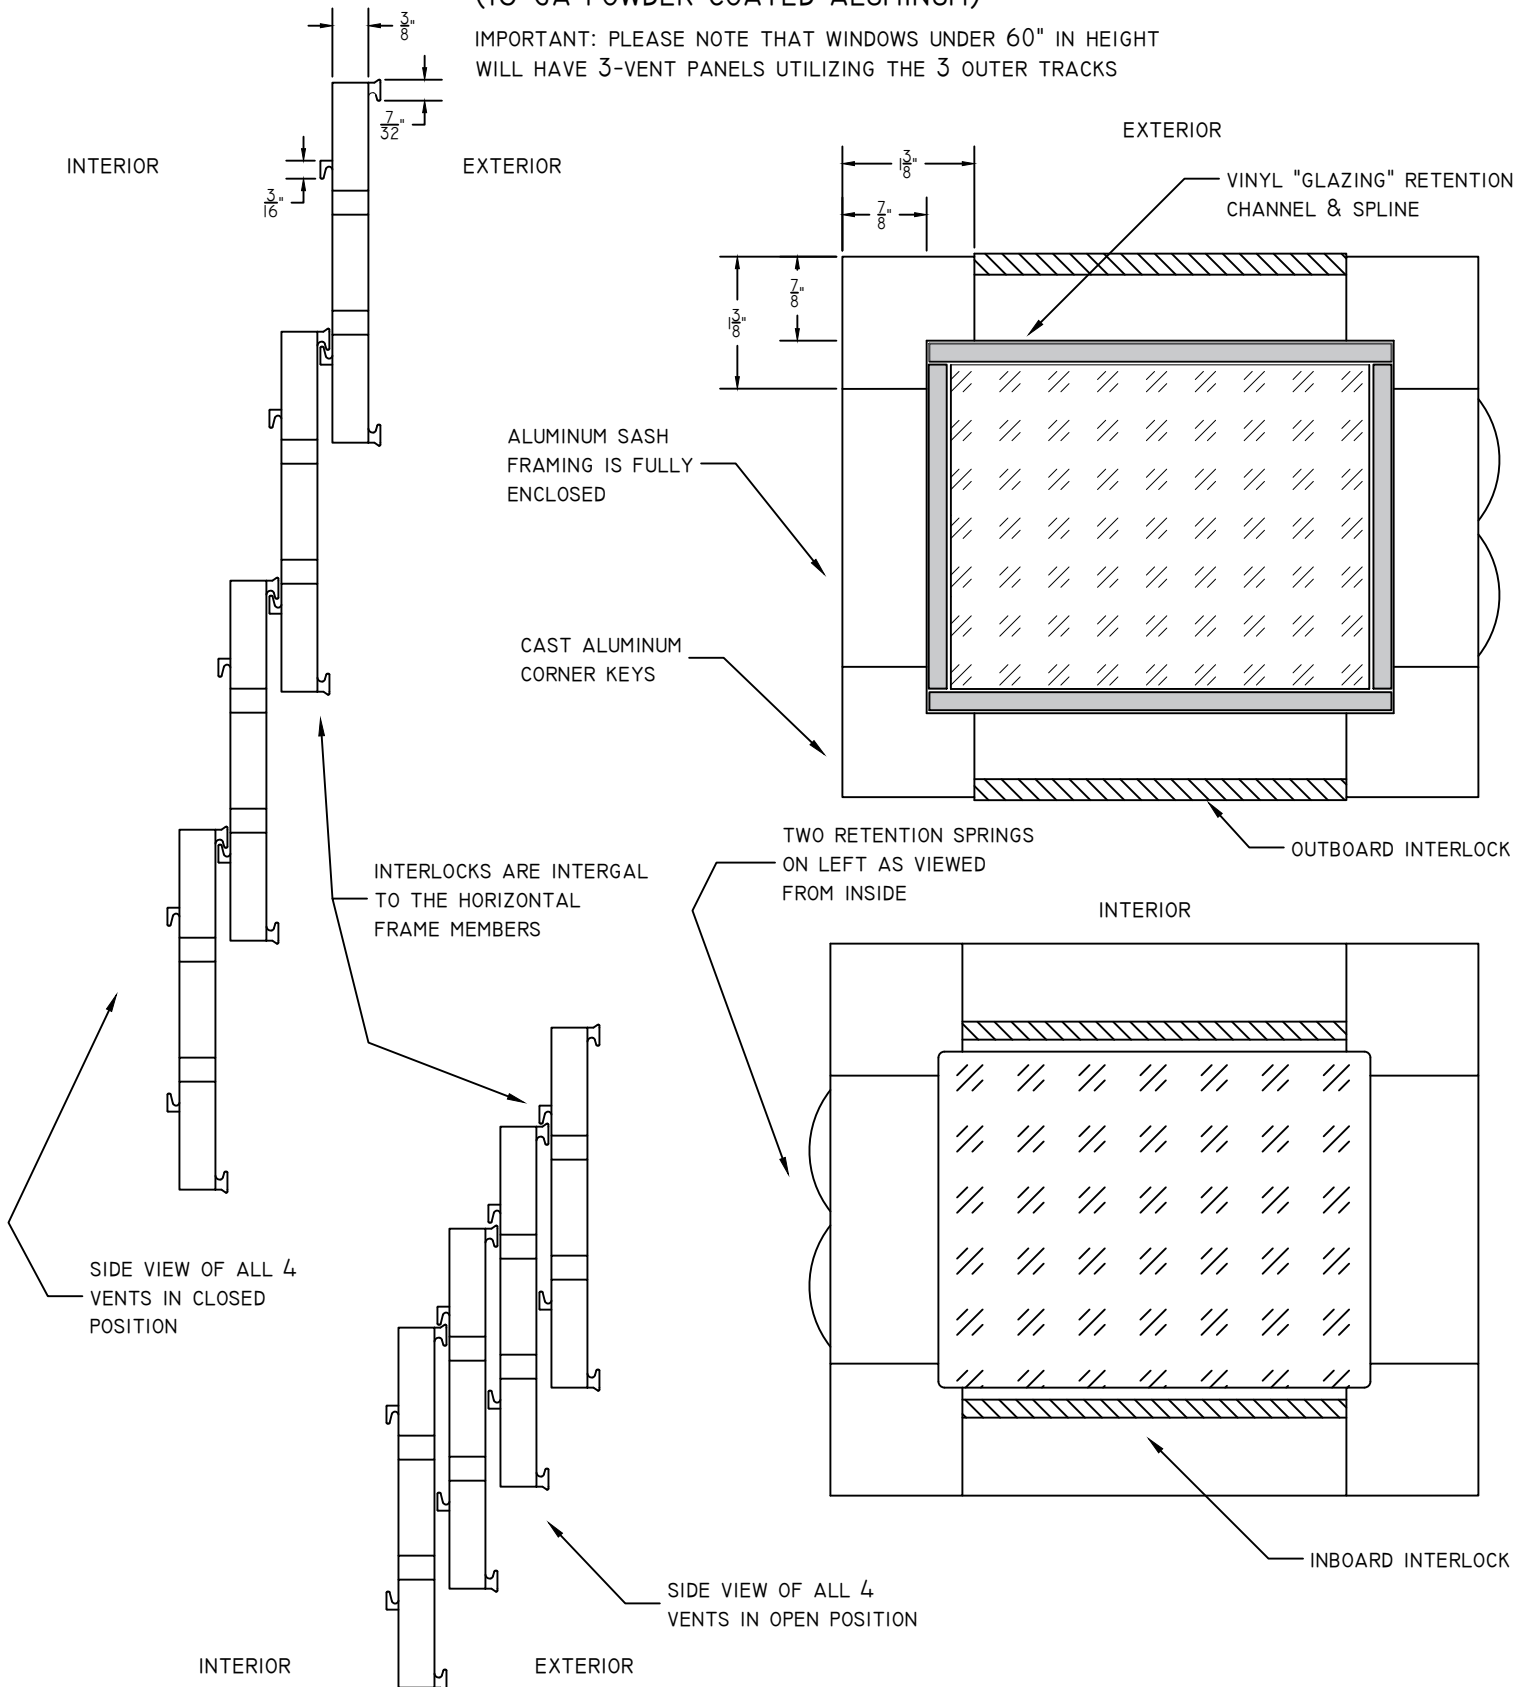

NOTE: NOT TO SCALE - FOR
ILLUSTRATIVE PURPOSES ONLY