


MULLED XTEND 4-VENT PORCH WINDOWS

(16 GA POWDER COATED ALUMINUM EXTRUSIONS, APPROX. 1/16" THICK)

IMPORTANT: PLEASE NOTE THAT WINDOWS UNDER 60" IN HEIGHT WILL HAVE 3-VENT PANELS UTILIZING THE 3 OUTER TRACKS

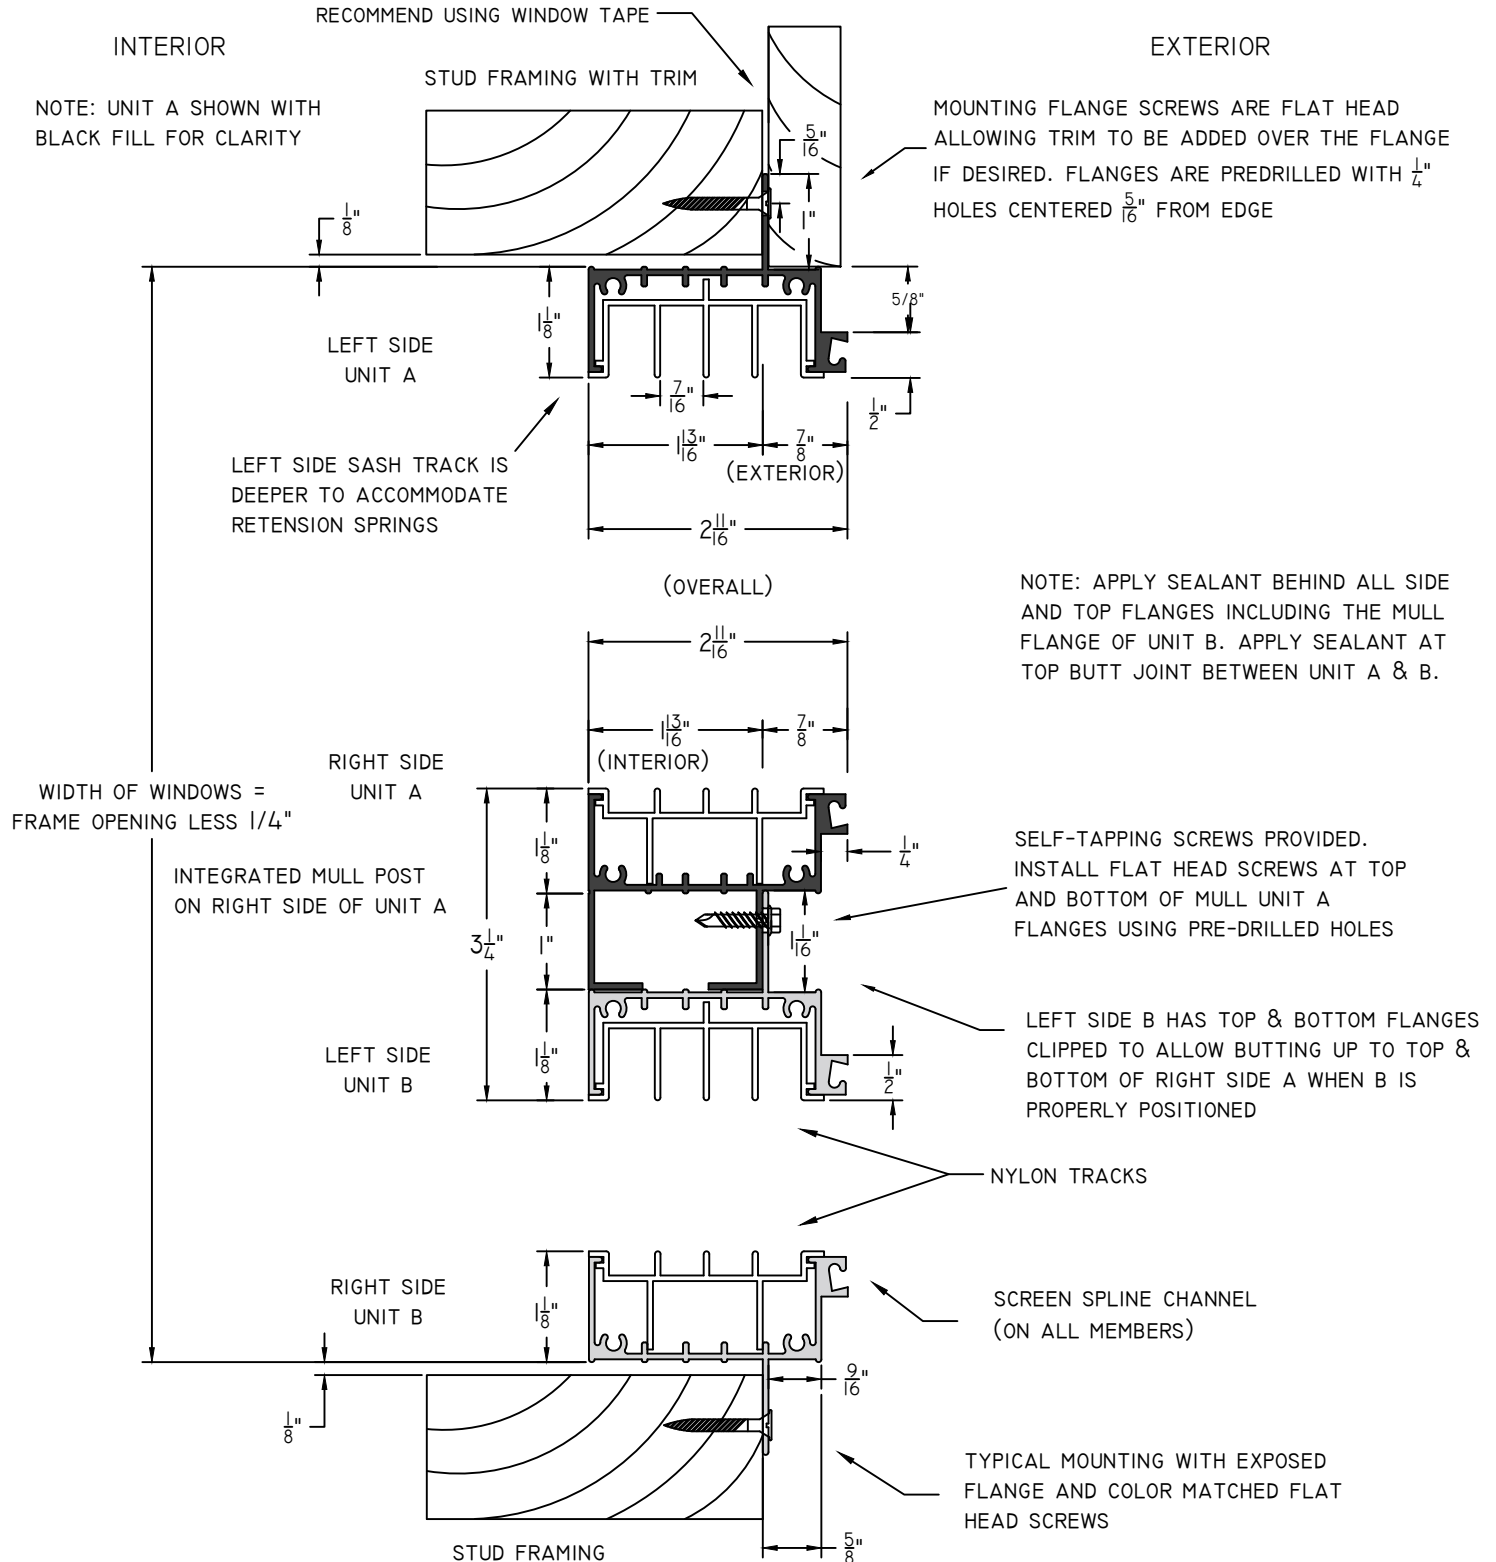

NOTE: NOTIFY US IF USING ALUMINUM FRAMING, COLOR MATCHED SELF-TAPPING HEX HEAD SCREWS WILL BE PROVIDED

SCALE 1:2 