


SINGLE XTEND 4-VENT PORCH WINDOW

(16 GA POWDER COATED ALUMINUM EXTRUSIONS, APPROX. 1/16" THICK)

IMPORTANT: PLEASE NOTE THAT WINDOWS UNDER 60" IN HEIGHT WILL HAVE 3-VENT PANELS UTILIZING THE 3 OUTER TRACKS

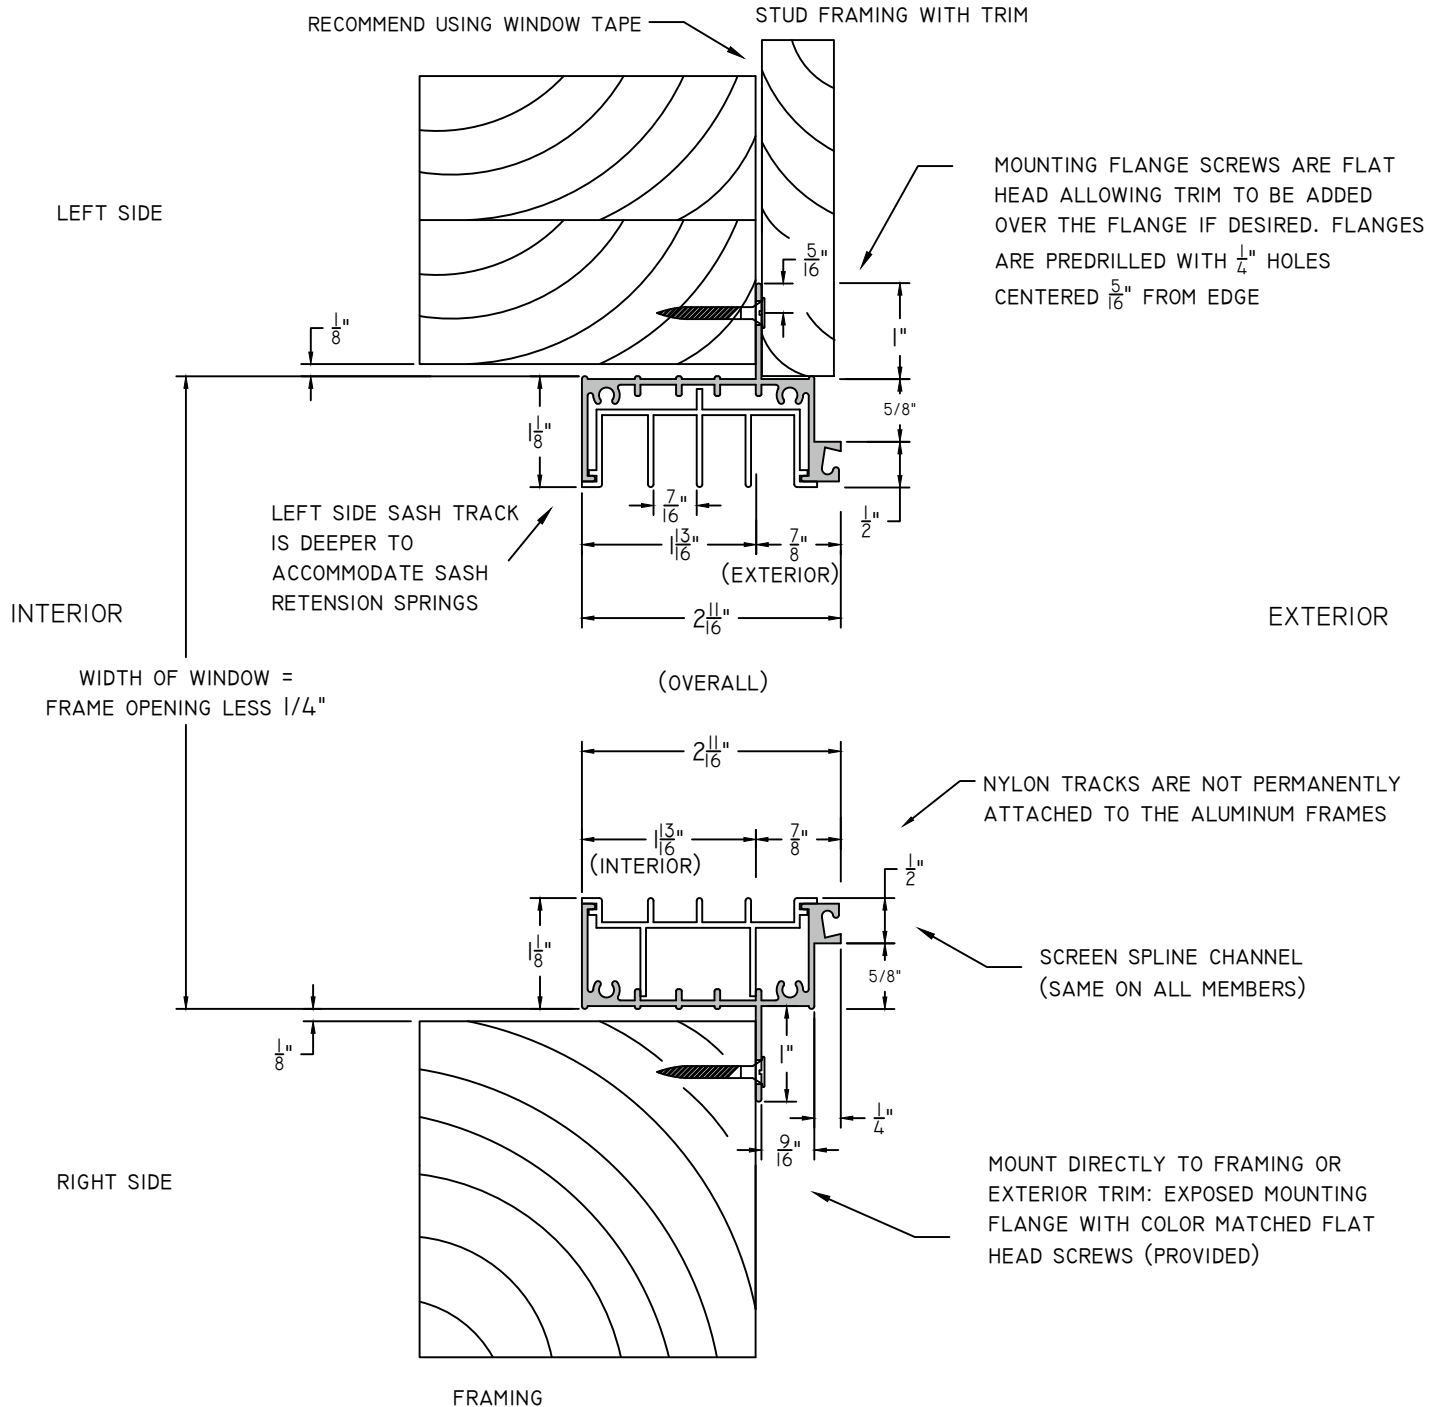

NOTES:

NOTIFY US IF USING ALUMINUM FRAMING, COLOR MATCHED SELF-TAPPING HEX HEAD SCREWS WILL BE PROVIDED

APPLY SEALANT BEHIND BOTH SIDE AND TOP FLANGES ONLY - NO SEALANT BEHIND SILL FLANGE

SCALE 1:2 